
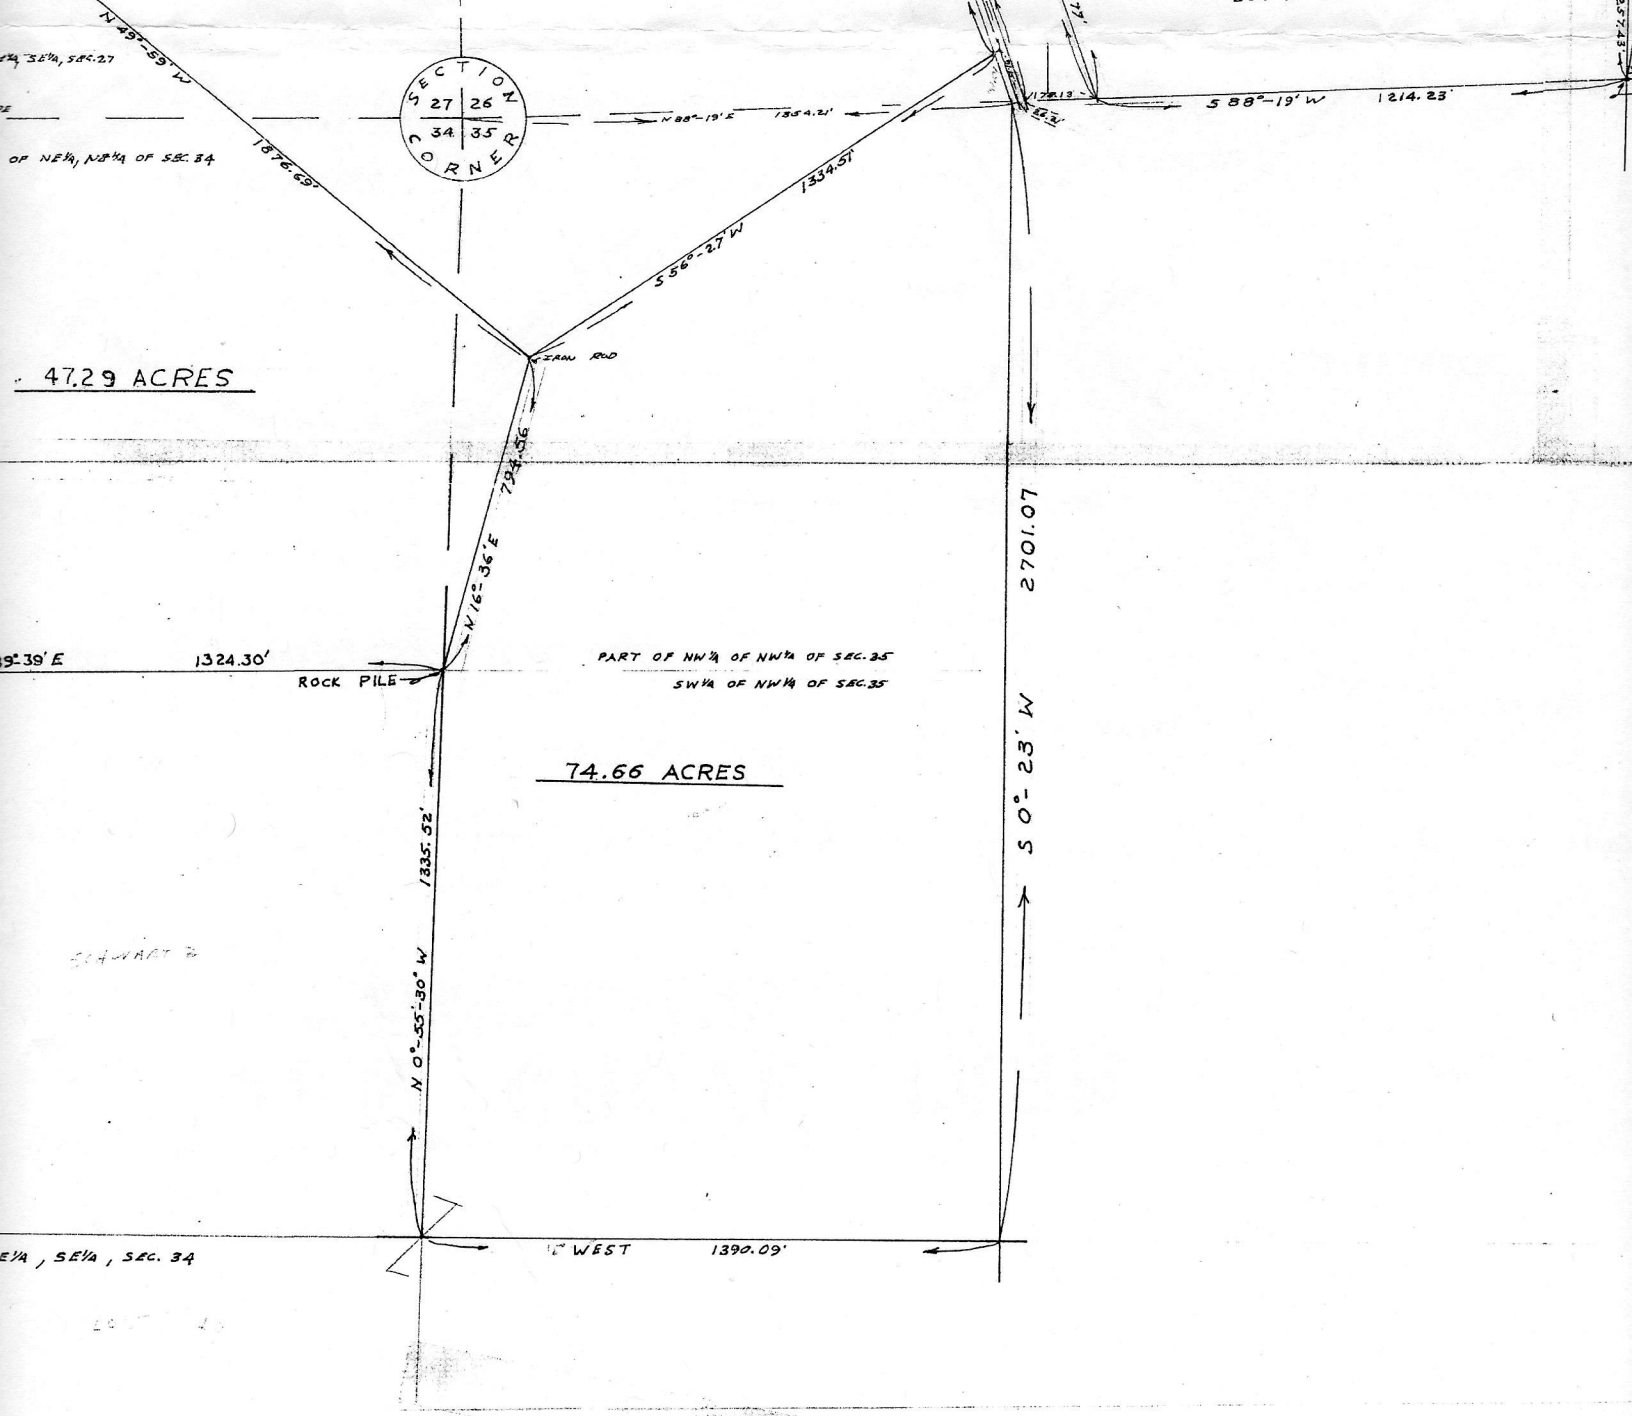


57.61 ACRES

17.13 ACRES

LOT N<sup>o</sup> 12

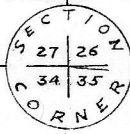

47.29 ACRES

74.66 ACRES

PART OF NW<sup>1</sup>/<sub>4</sub> OF NW<sup>1</sup>/<sub>4</sub> OF SEC. 35  
SW<sup>1</sup>/<sub>4</sub> OF NW<sup>1</sup>/<sub>4</sub> OF SEC. 35

ROCK PILE

SEAN ROAD

SW<sup>1</sup>/<sub>4</sub>, SE<sup>1</sup>/<sub>4</sub>, SEC. 34

SW<sup>1</sup>/<sub>4</sub>, SE<sup>1</sup>/<sub>4</sub>, SEC. 27  
OF NE<sup>1</sup>/<sub>4</sub>, NW<sup>1</sup>/<sub>4</sub> OF SEC. 34

STRAWBERRY